

MARTIN HIGH SCHOOL GLASPIE FIELD ATHLETIC COMPLEX

NOVEMBER 5, 2020




MARTIN HIGH SCHOOL - GLASPIE FIELD ATHLETIC COMPLEX

SITE PLAN



MARTIN HIGH SCHOOL - GLASPIE FIELD ATHLETIC COMPLEX

SITE FLOW DIAGRAM

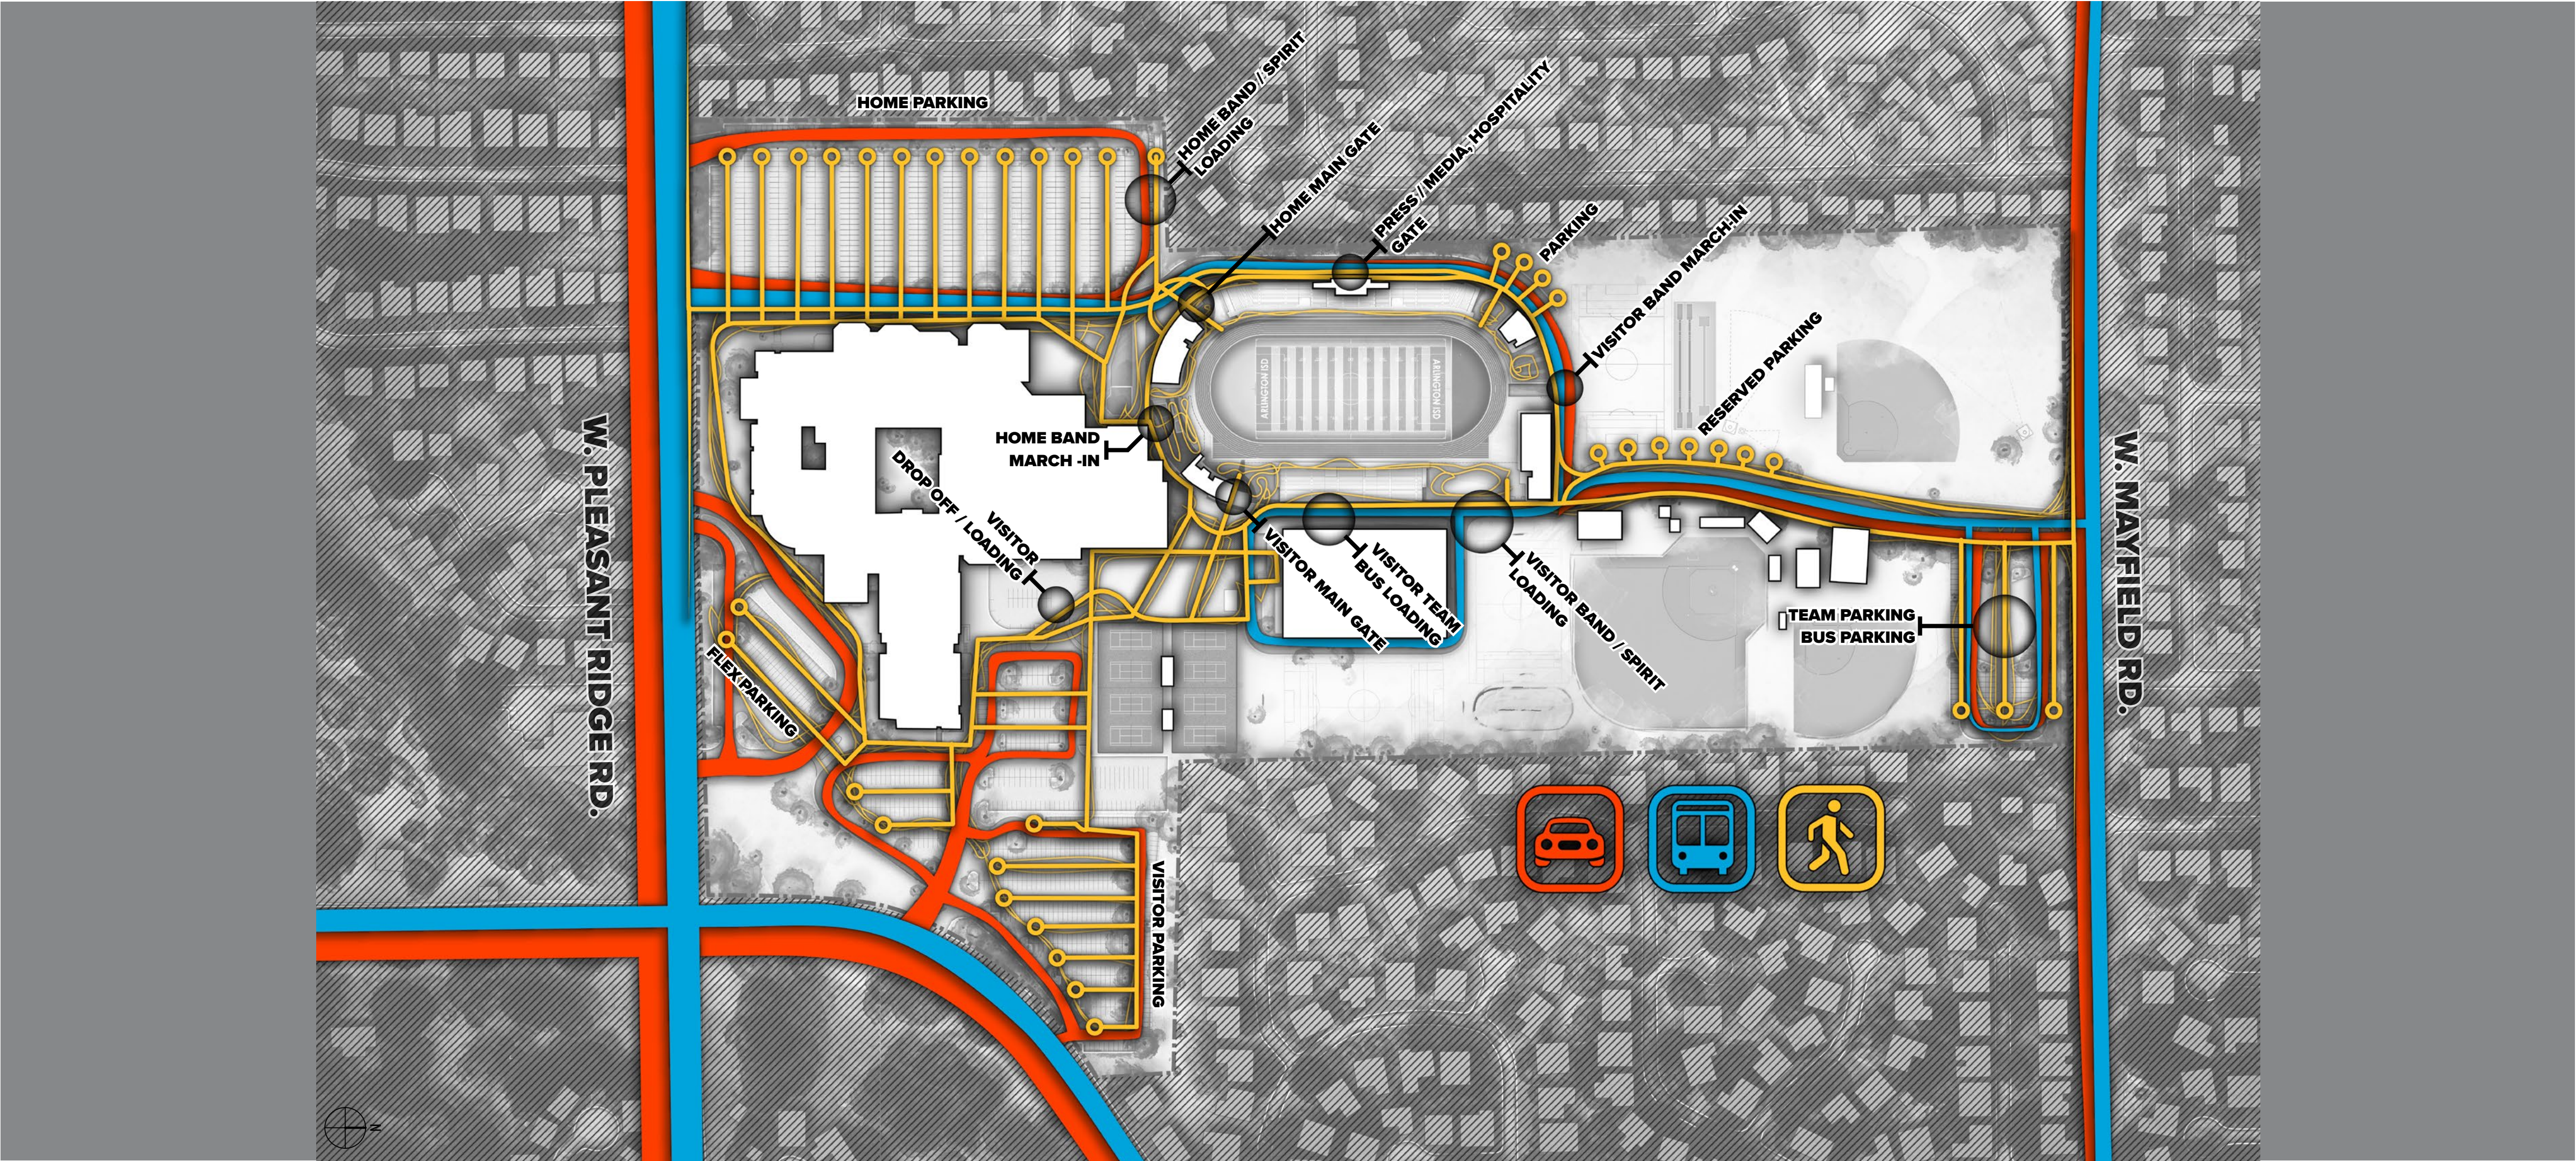


MARTIN HIGH SCHOOL - GLASPIE FIELD ATHLETIC COMPLEX

CONCEPT PERSPECTIVE - AERIAL






MARTIN HIGH SCHOOL - GLASPIE FIELD ATHLETIC COMPLEX

STADIUM COMPLEX PLAN

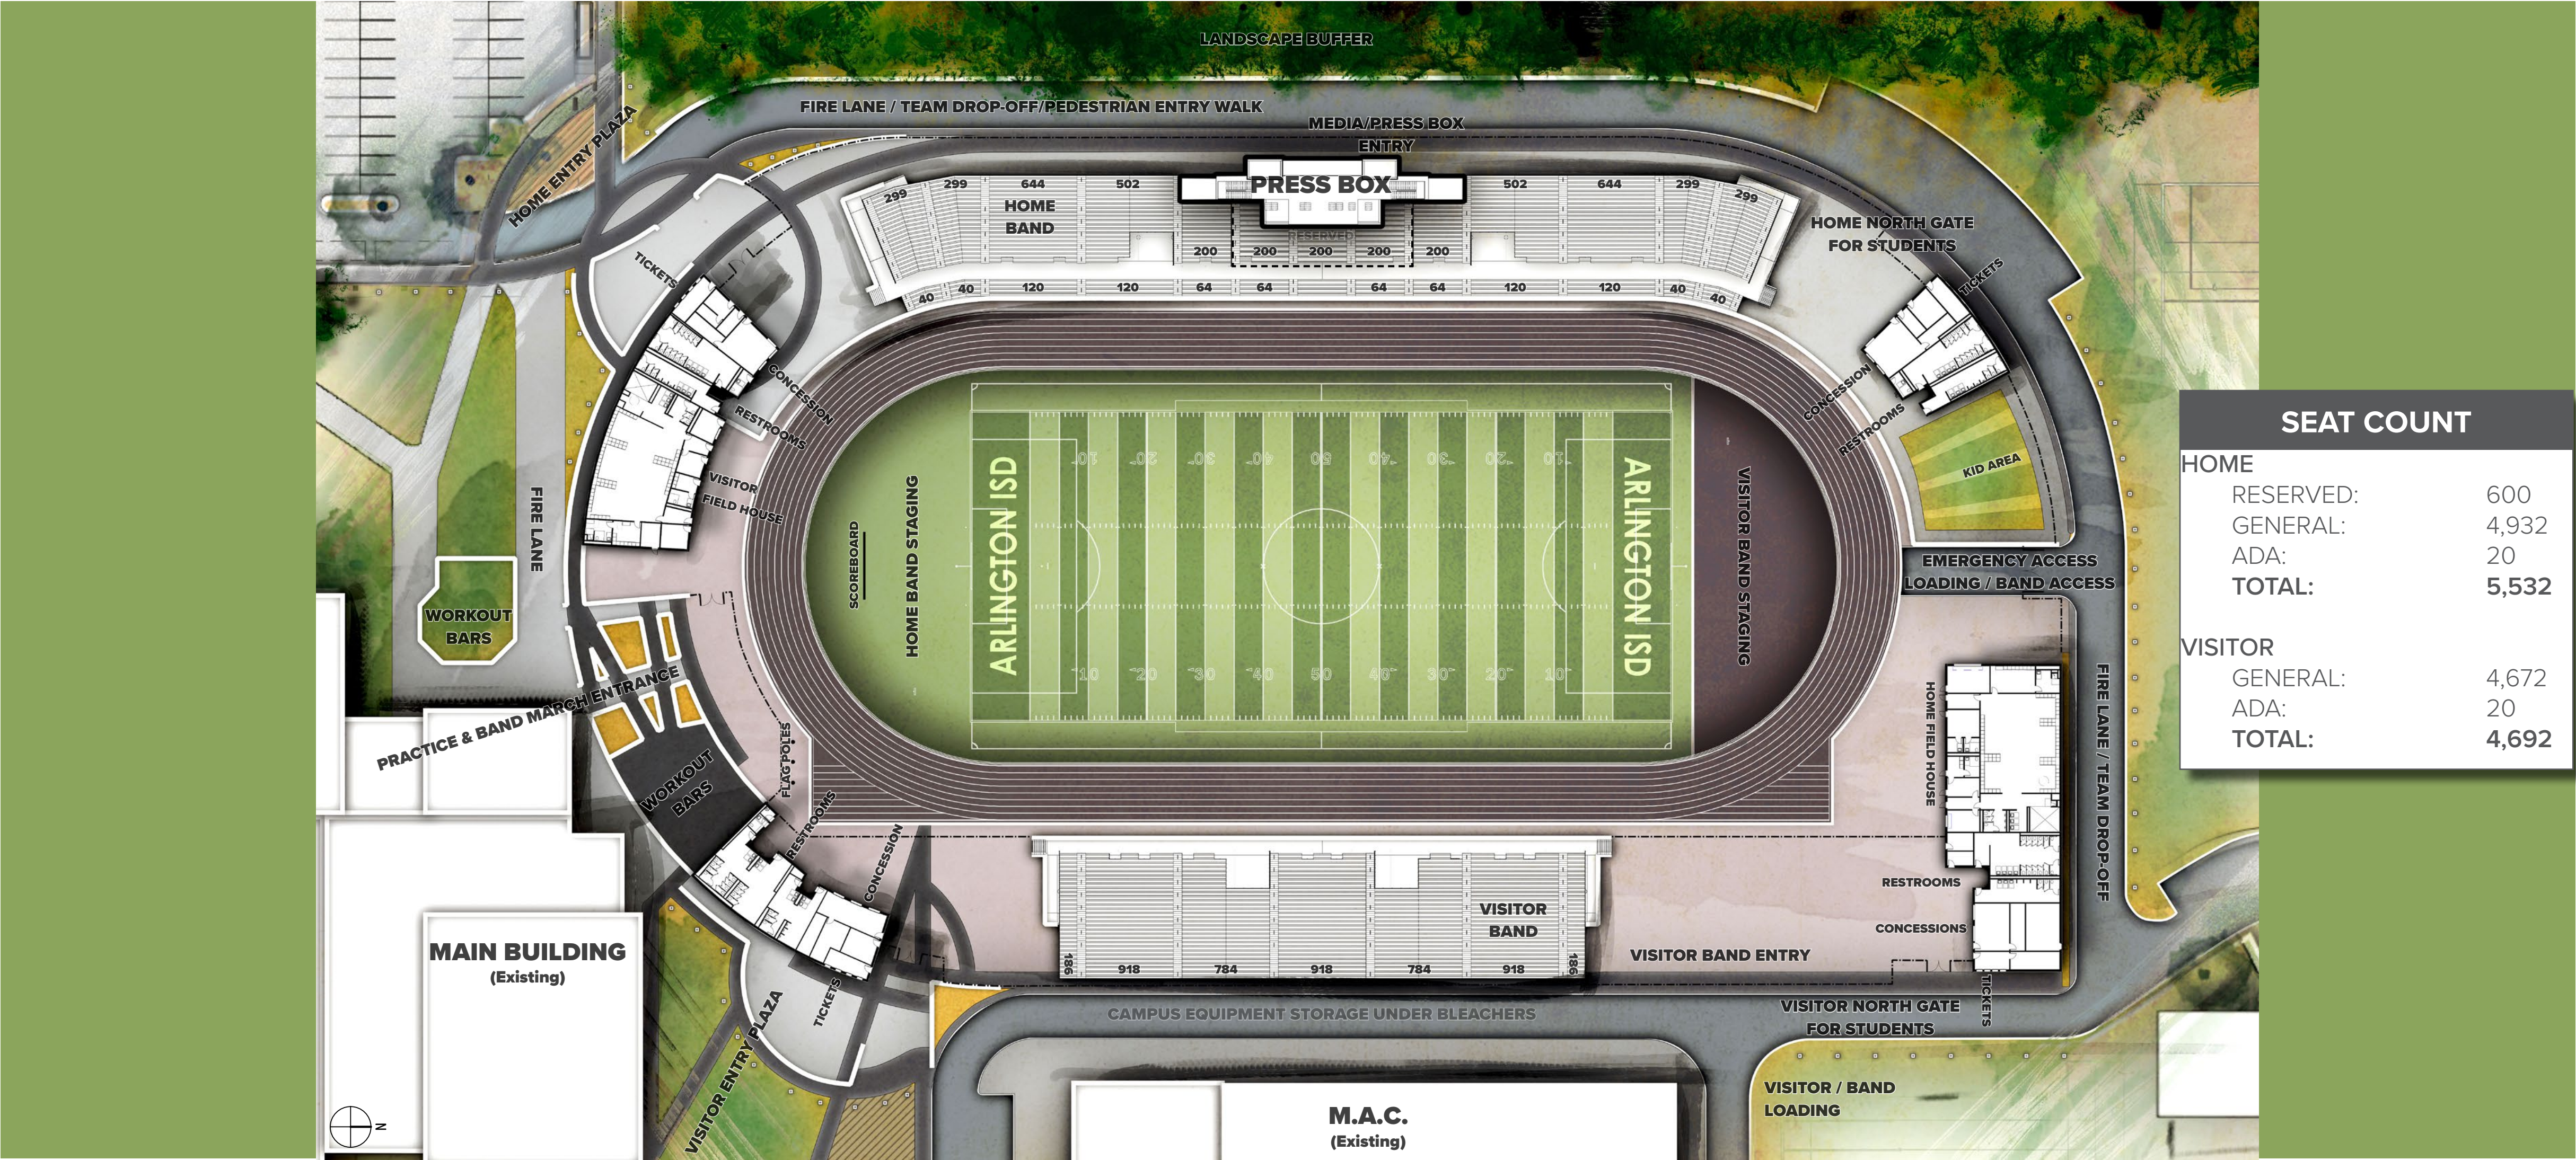




MARTIN HIGH SCHOOL - GLASPIE FIELD ATHLETIC COMPLEX

FIELD HOUSE PLANS

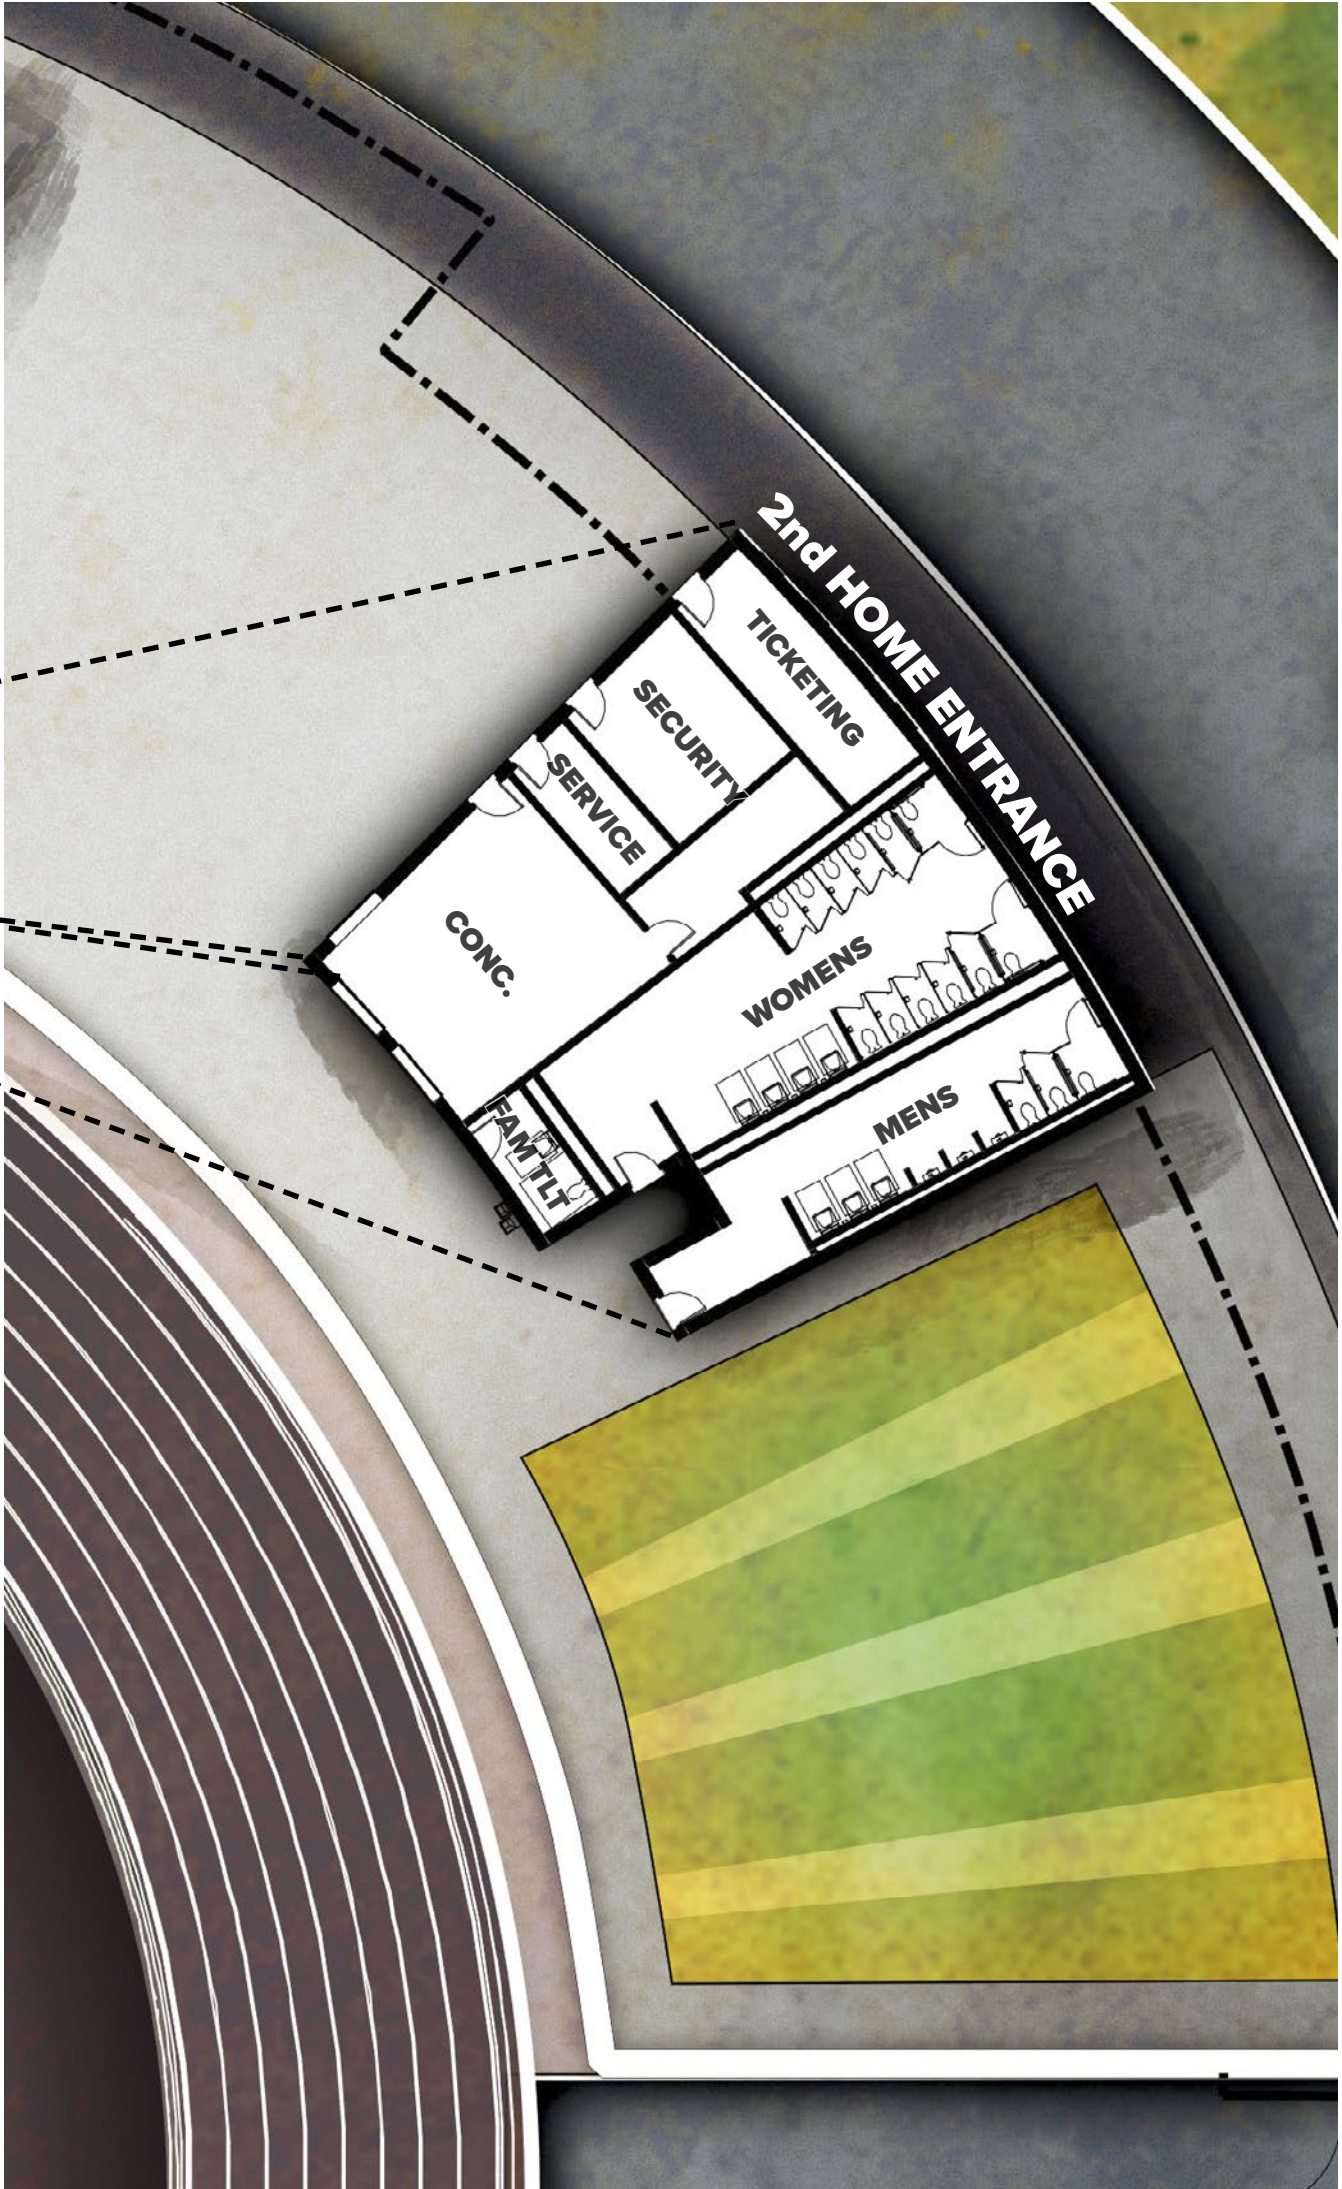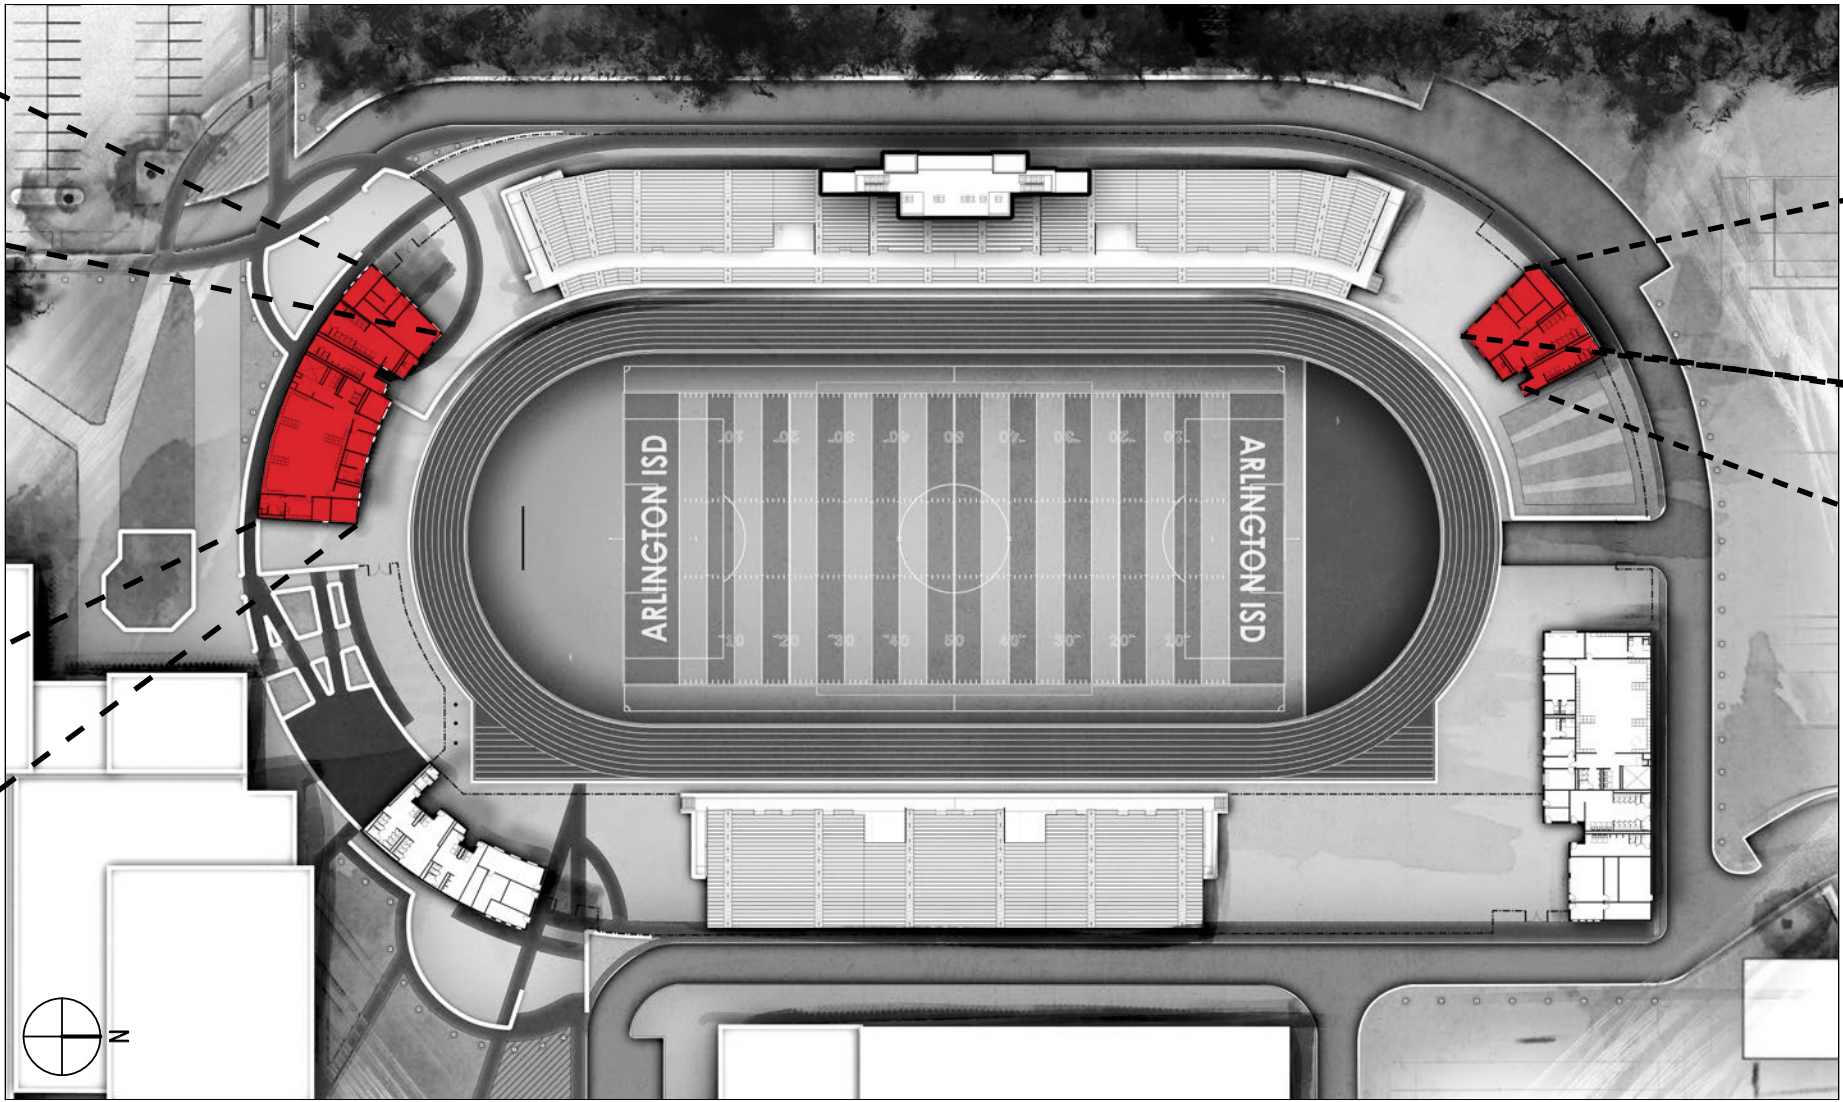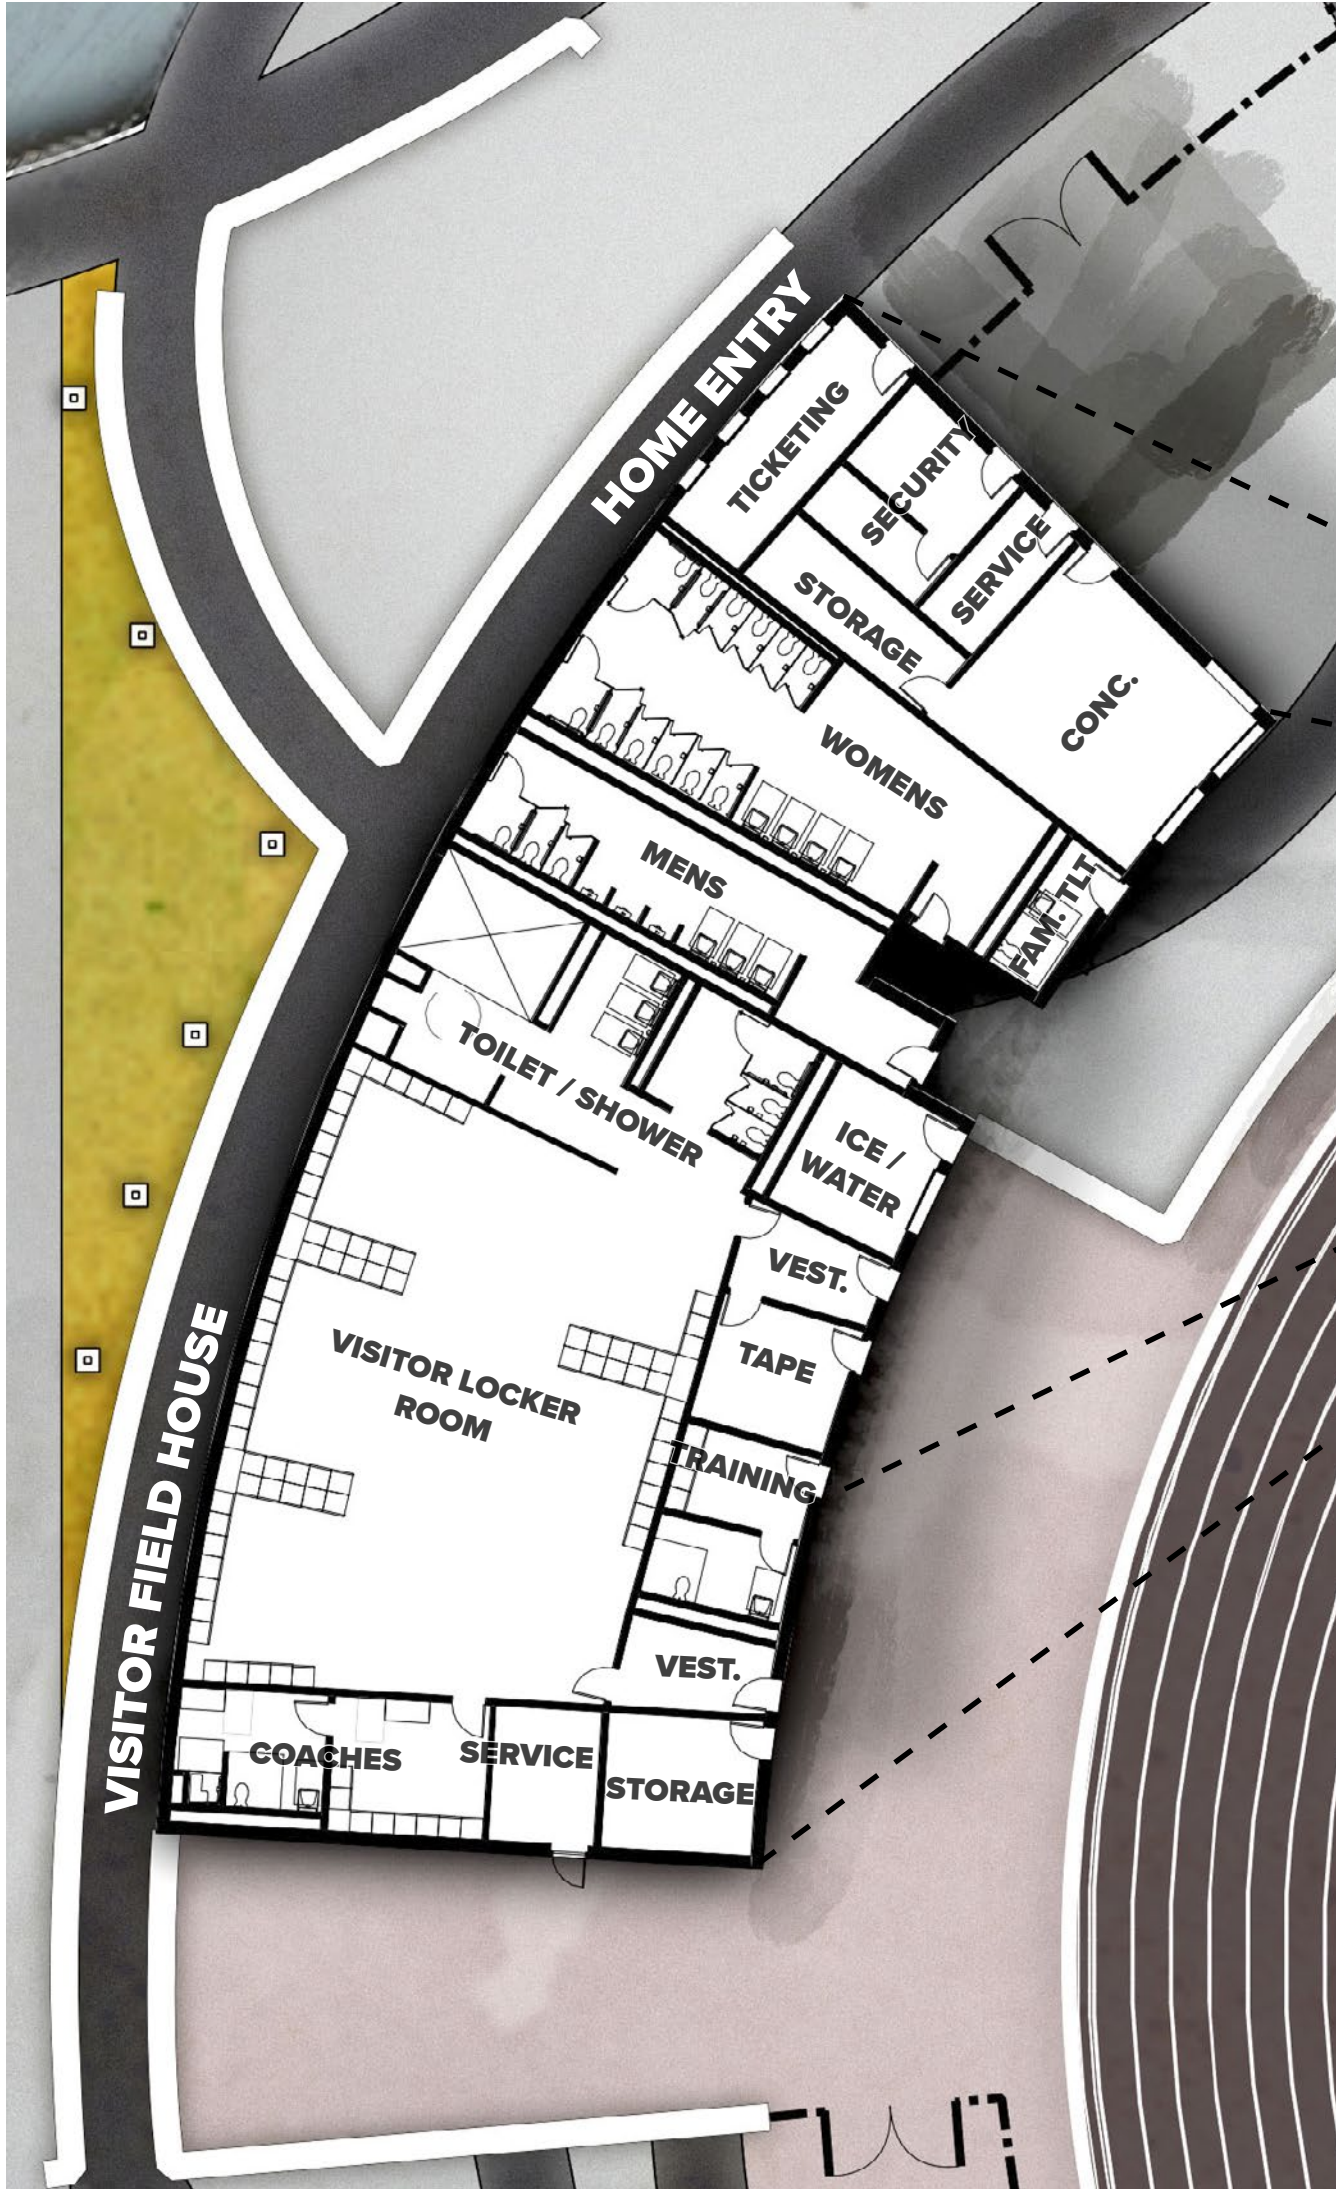

MARTIN HIGH SCHOOL - GLASPIE FIELD ATHLETIC COMPLEX

FIELD HOUSE PLANS

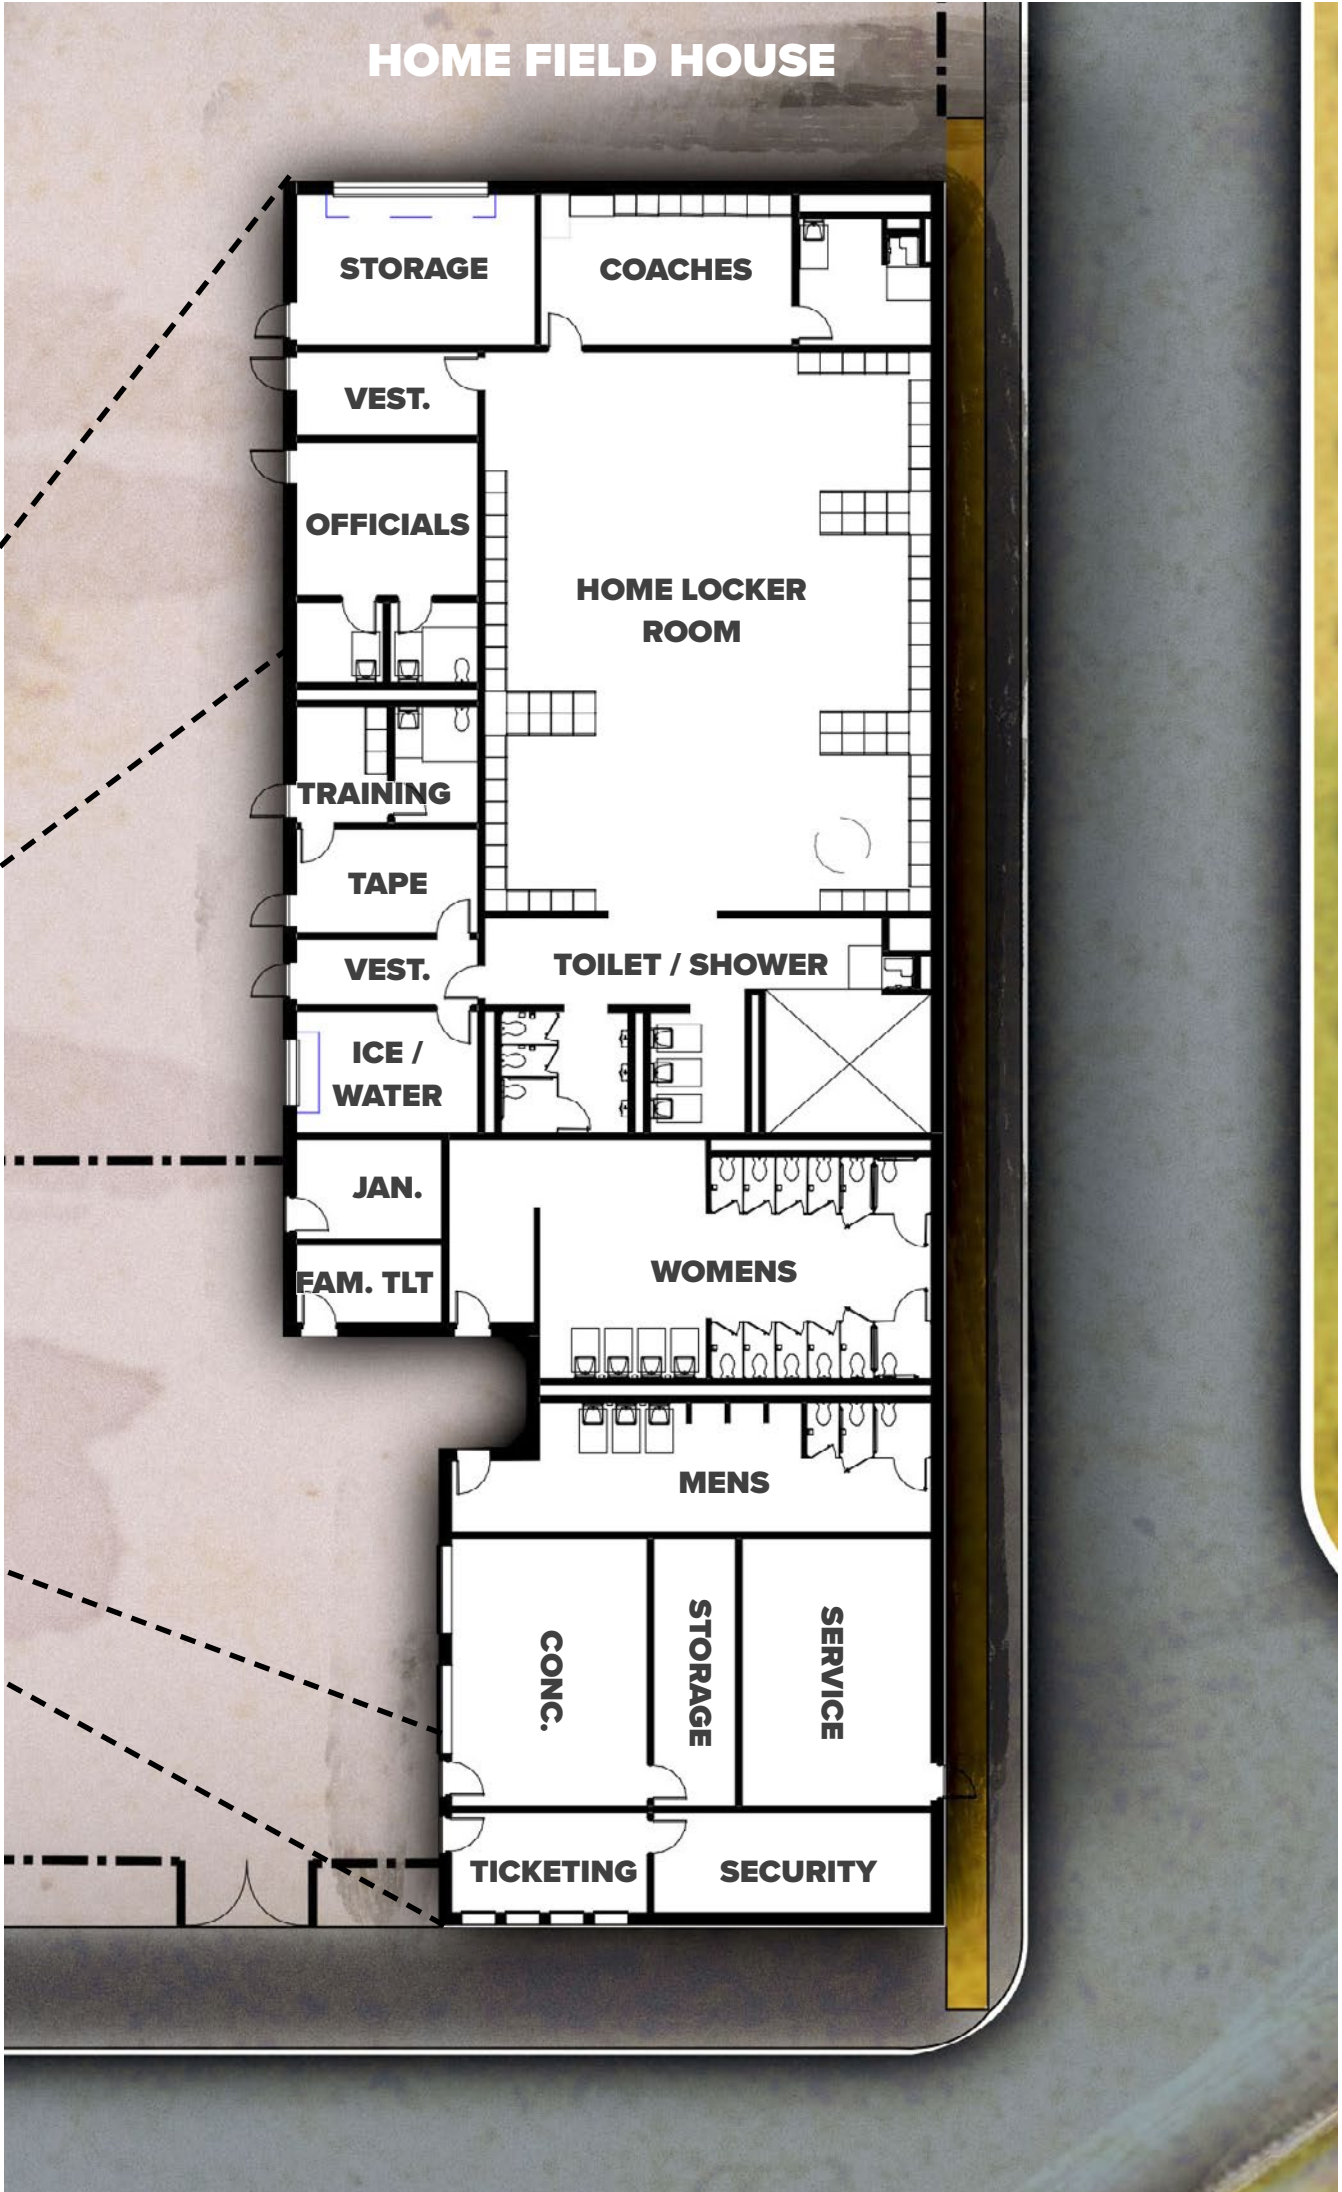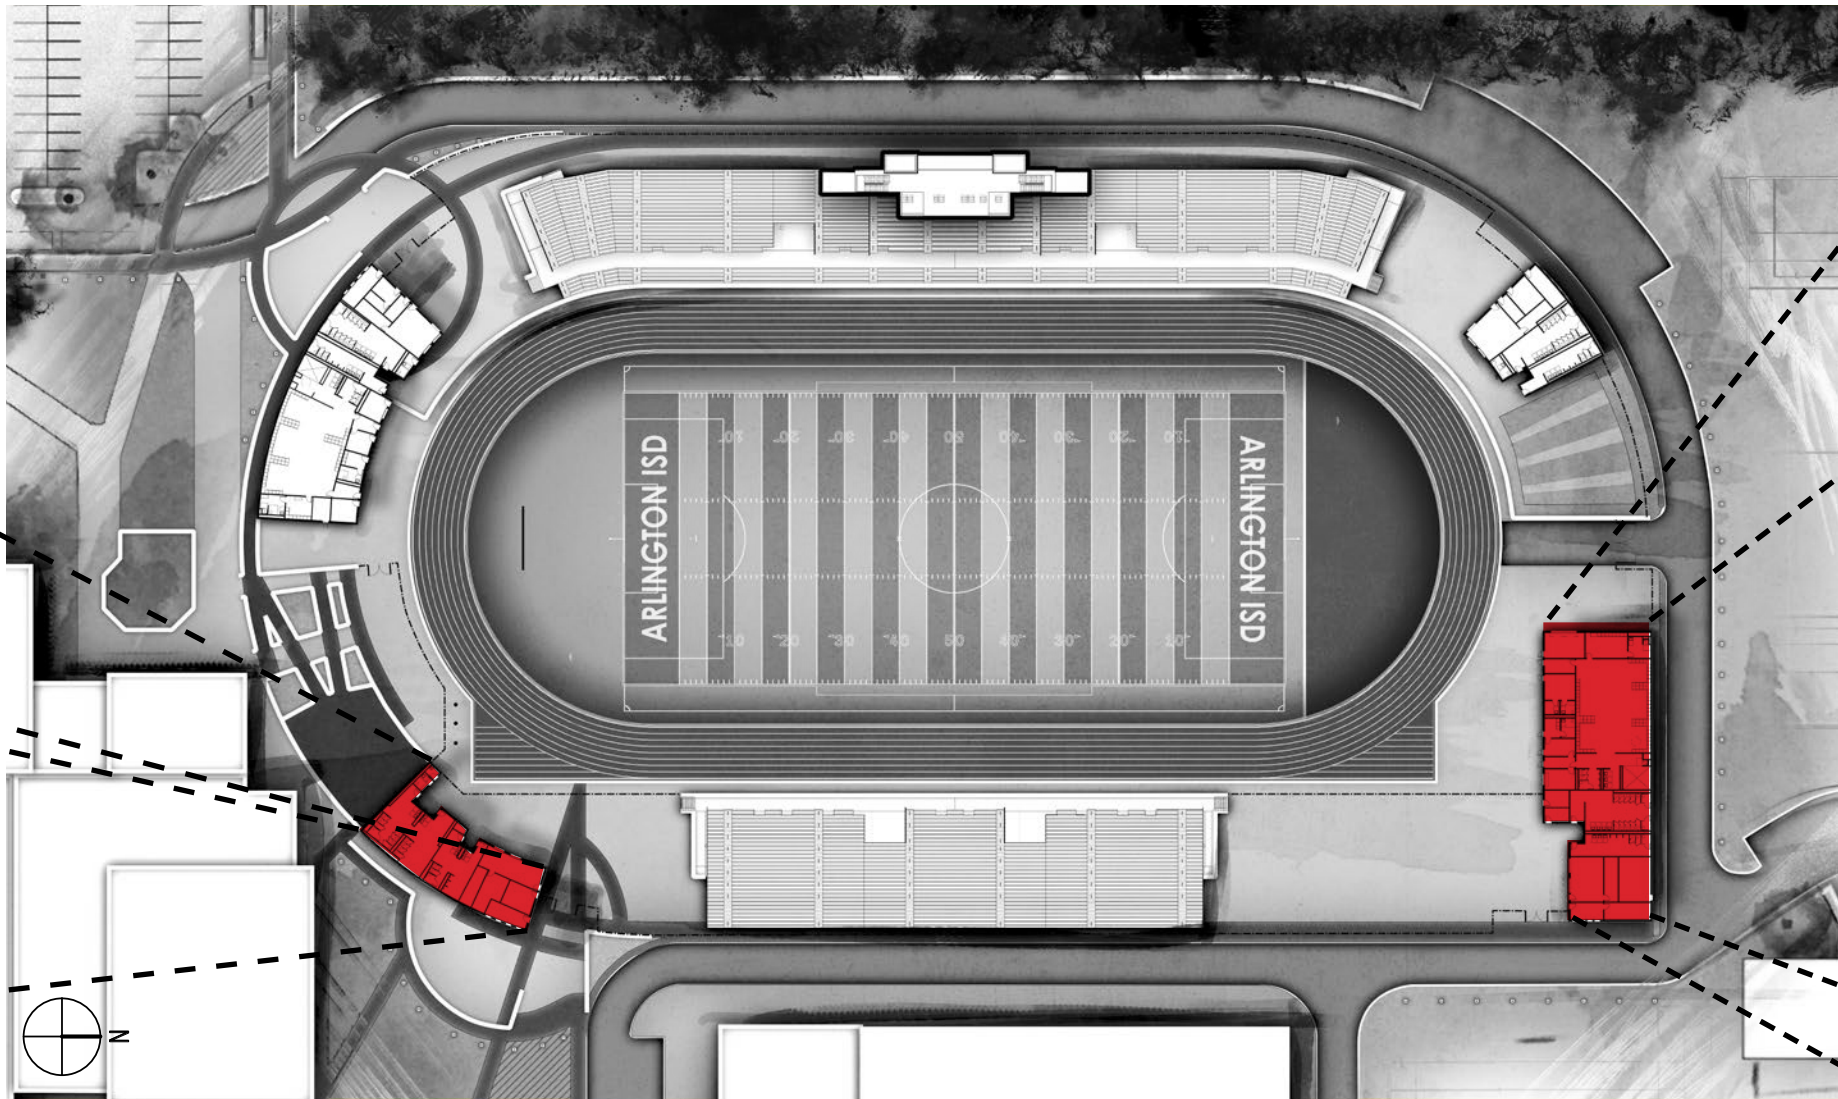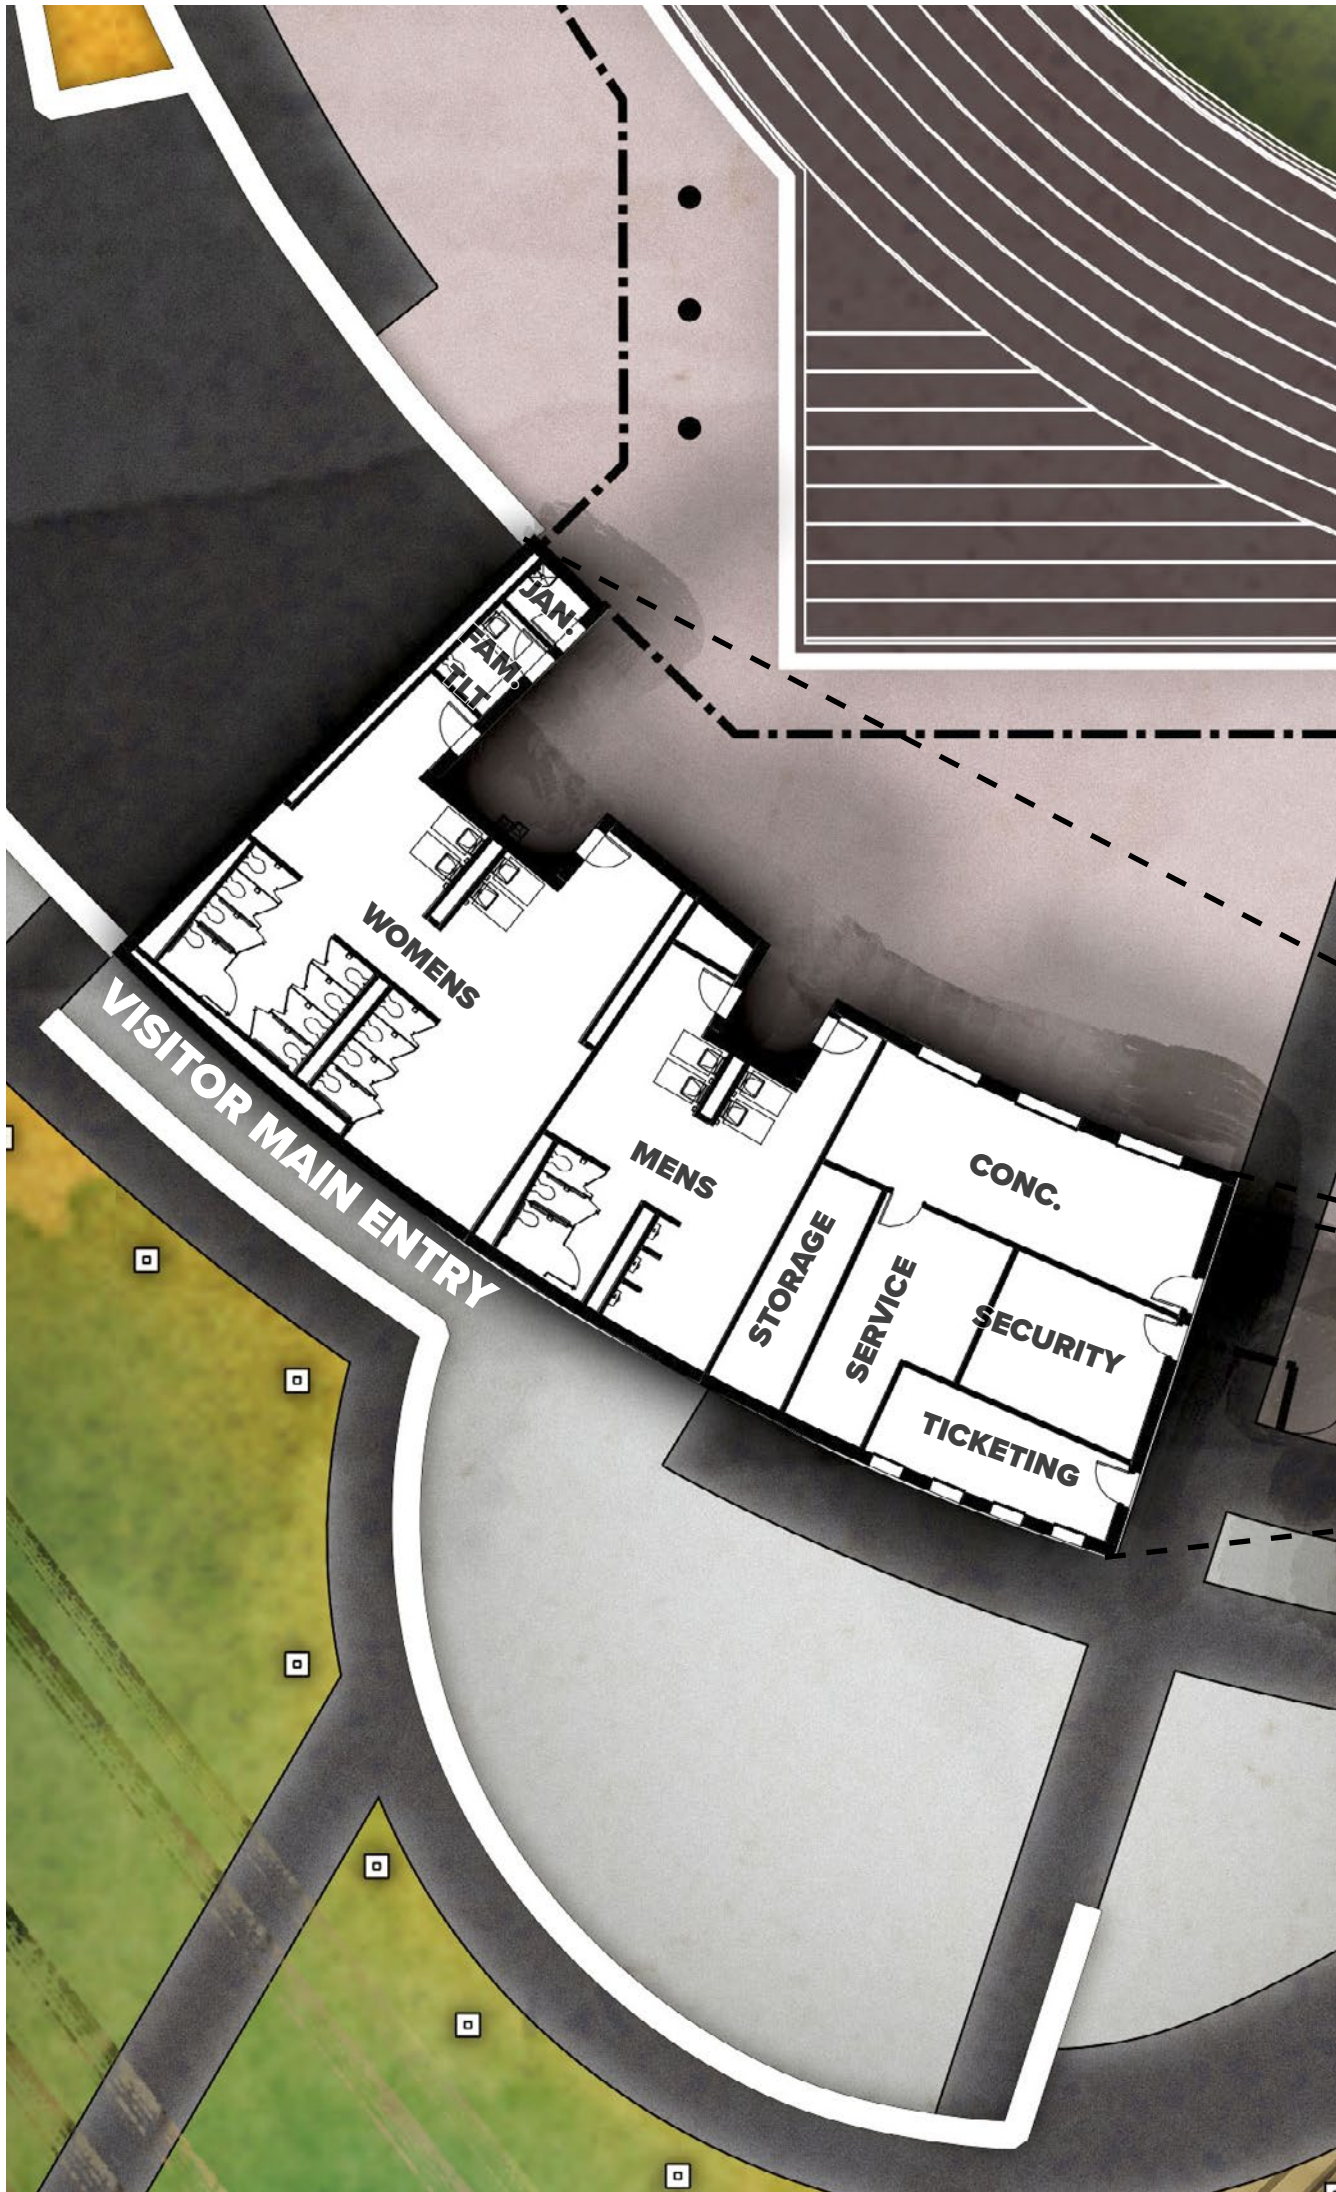


MARTIN HIGH SCHOOL - GLASPIE FIELD ATHLETIC COMPLEX
CONCEPTUAL PERSPECTIVE - HOME ENTRY - DAY



MARTIN HIGH SCHOOL - GLASPIE FIELD ATHLETIC COMPLEX

CONCEPTUAL PERSPECTIVE - HOME ENTRY - NIGHT

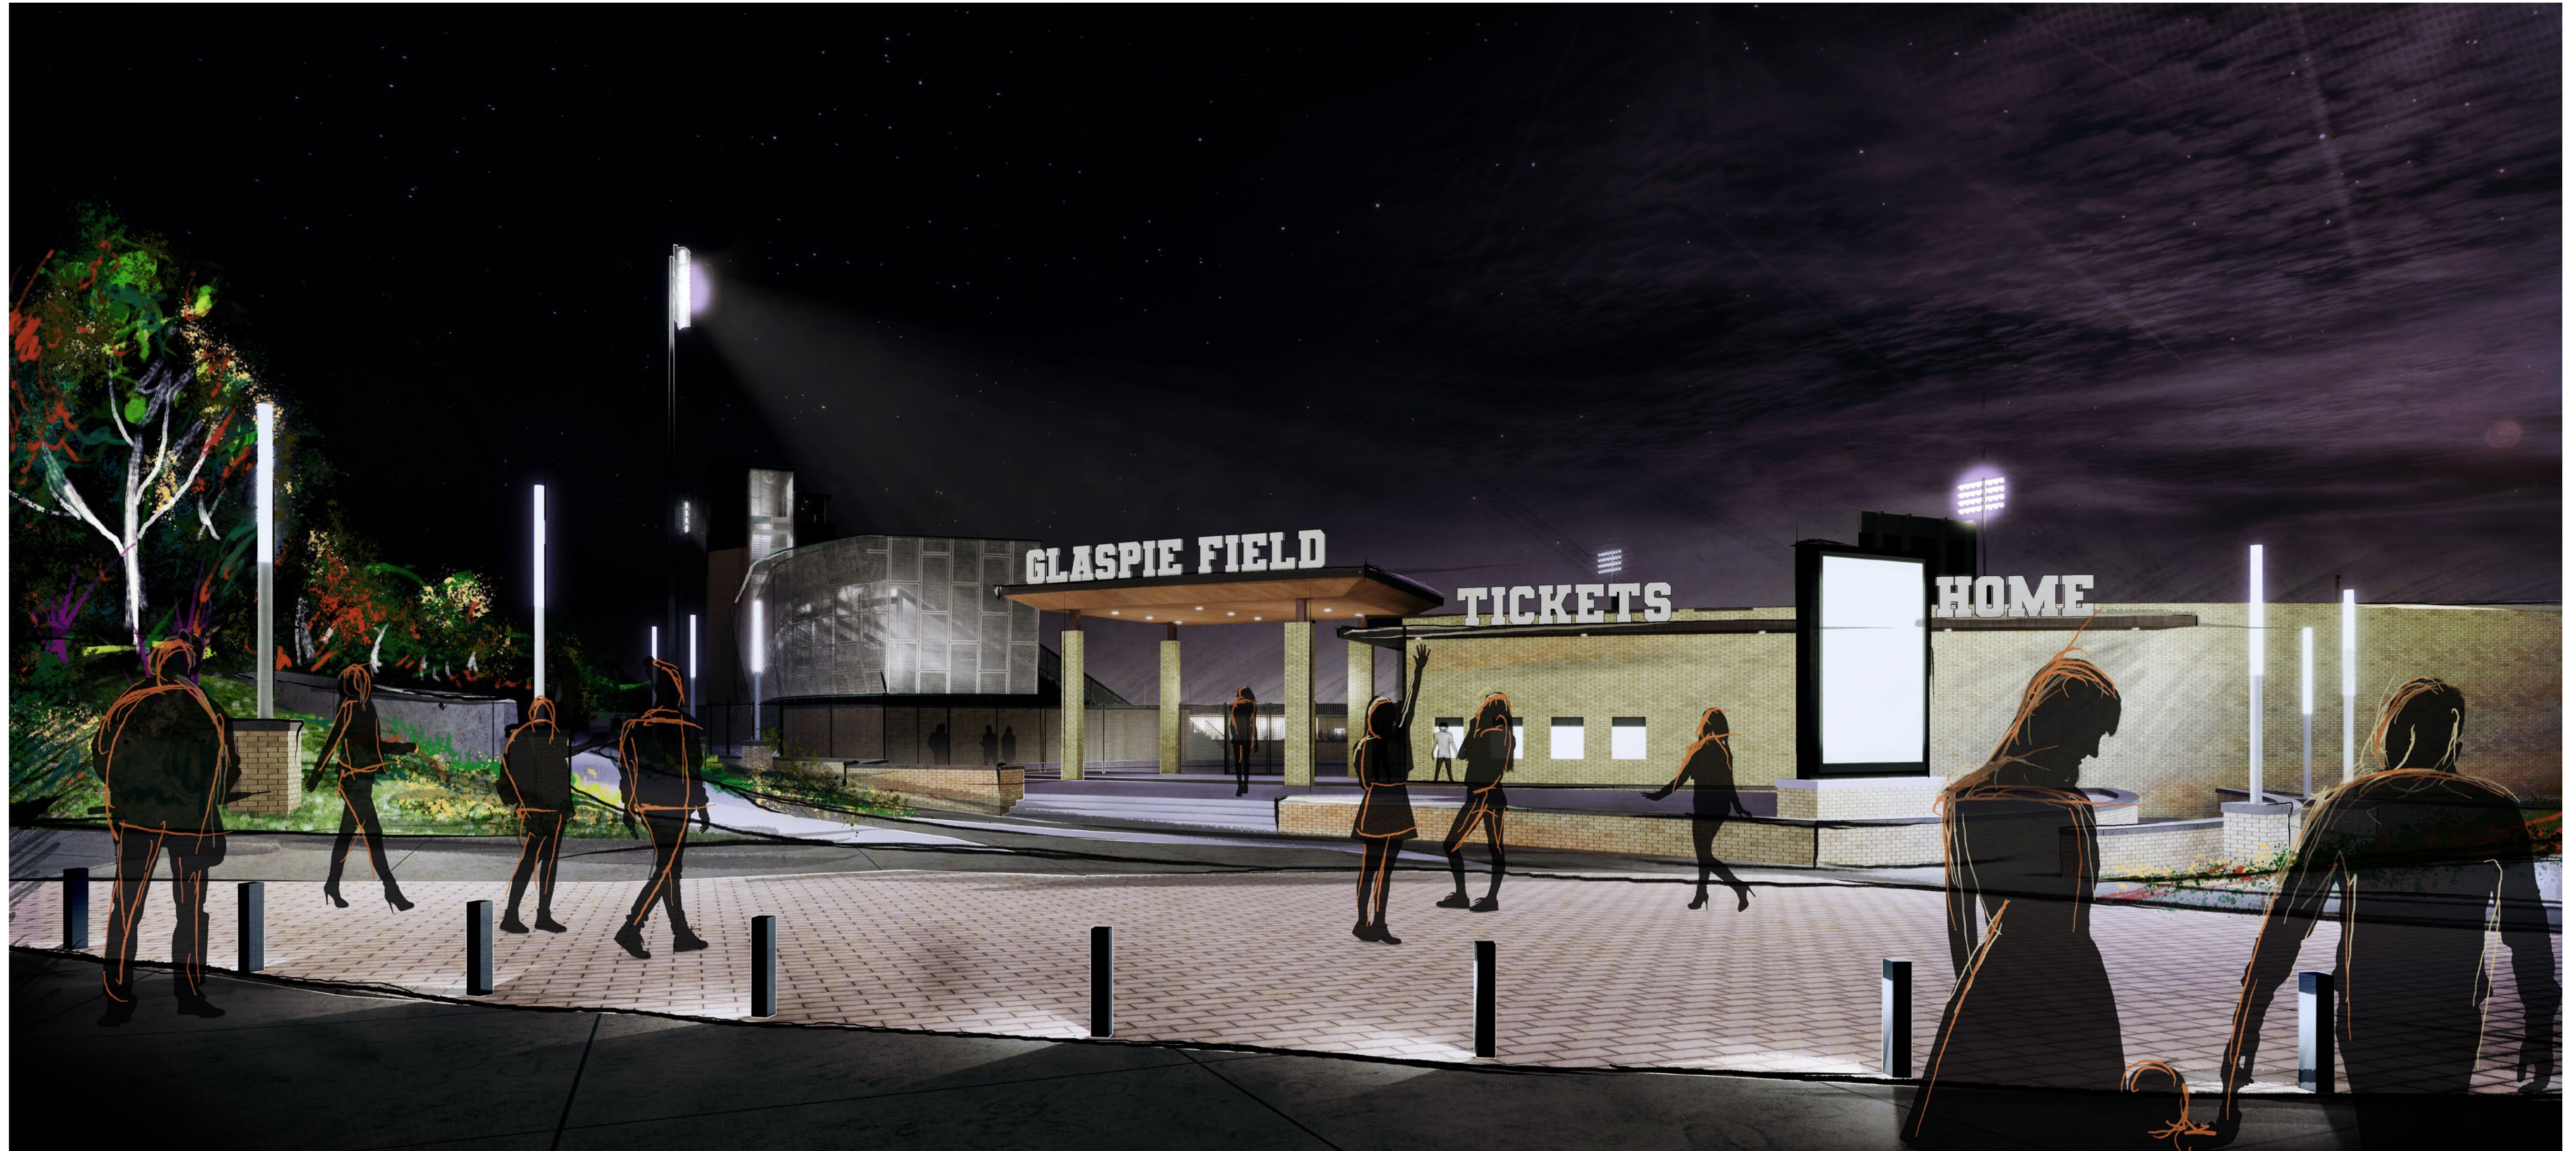


MARTIN HIGH SCHOOL - GLASPIE FIELD ATHLETIC COMPLEX

CONCEPTUAL PERSPECTIVE - FIELD VIEW



MARTIN HIGH SCHOOL - GLASPIE FIELD ATHLETIC COMPLEX

CONCEPTUAL PERSPECTIVE - PRESS BOX PLANS


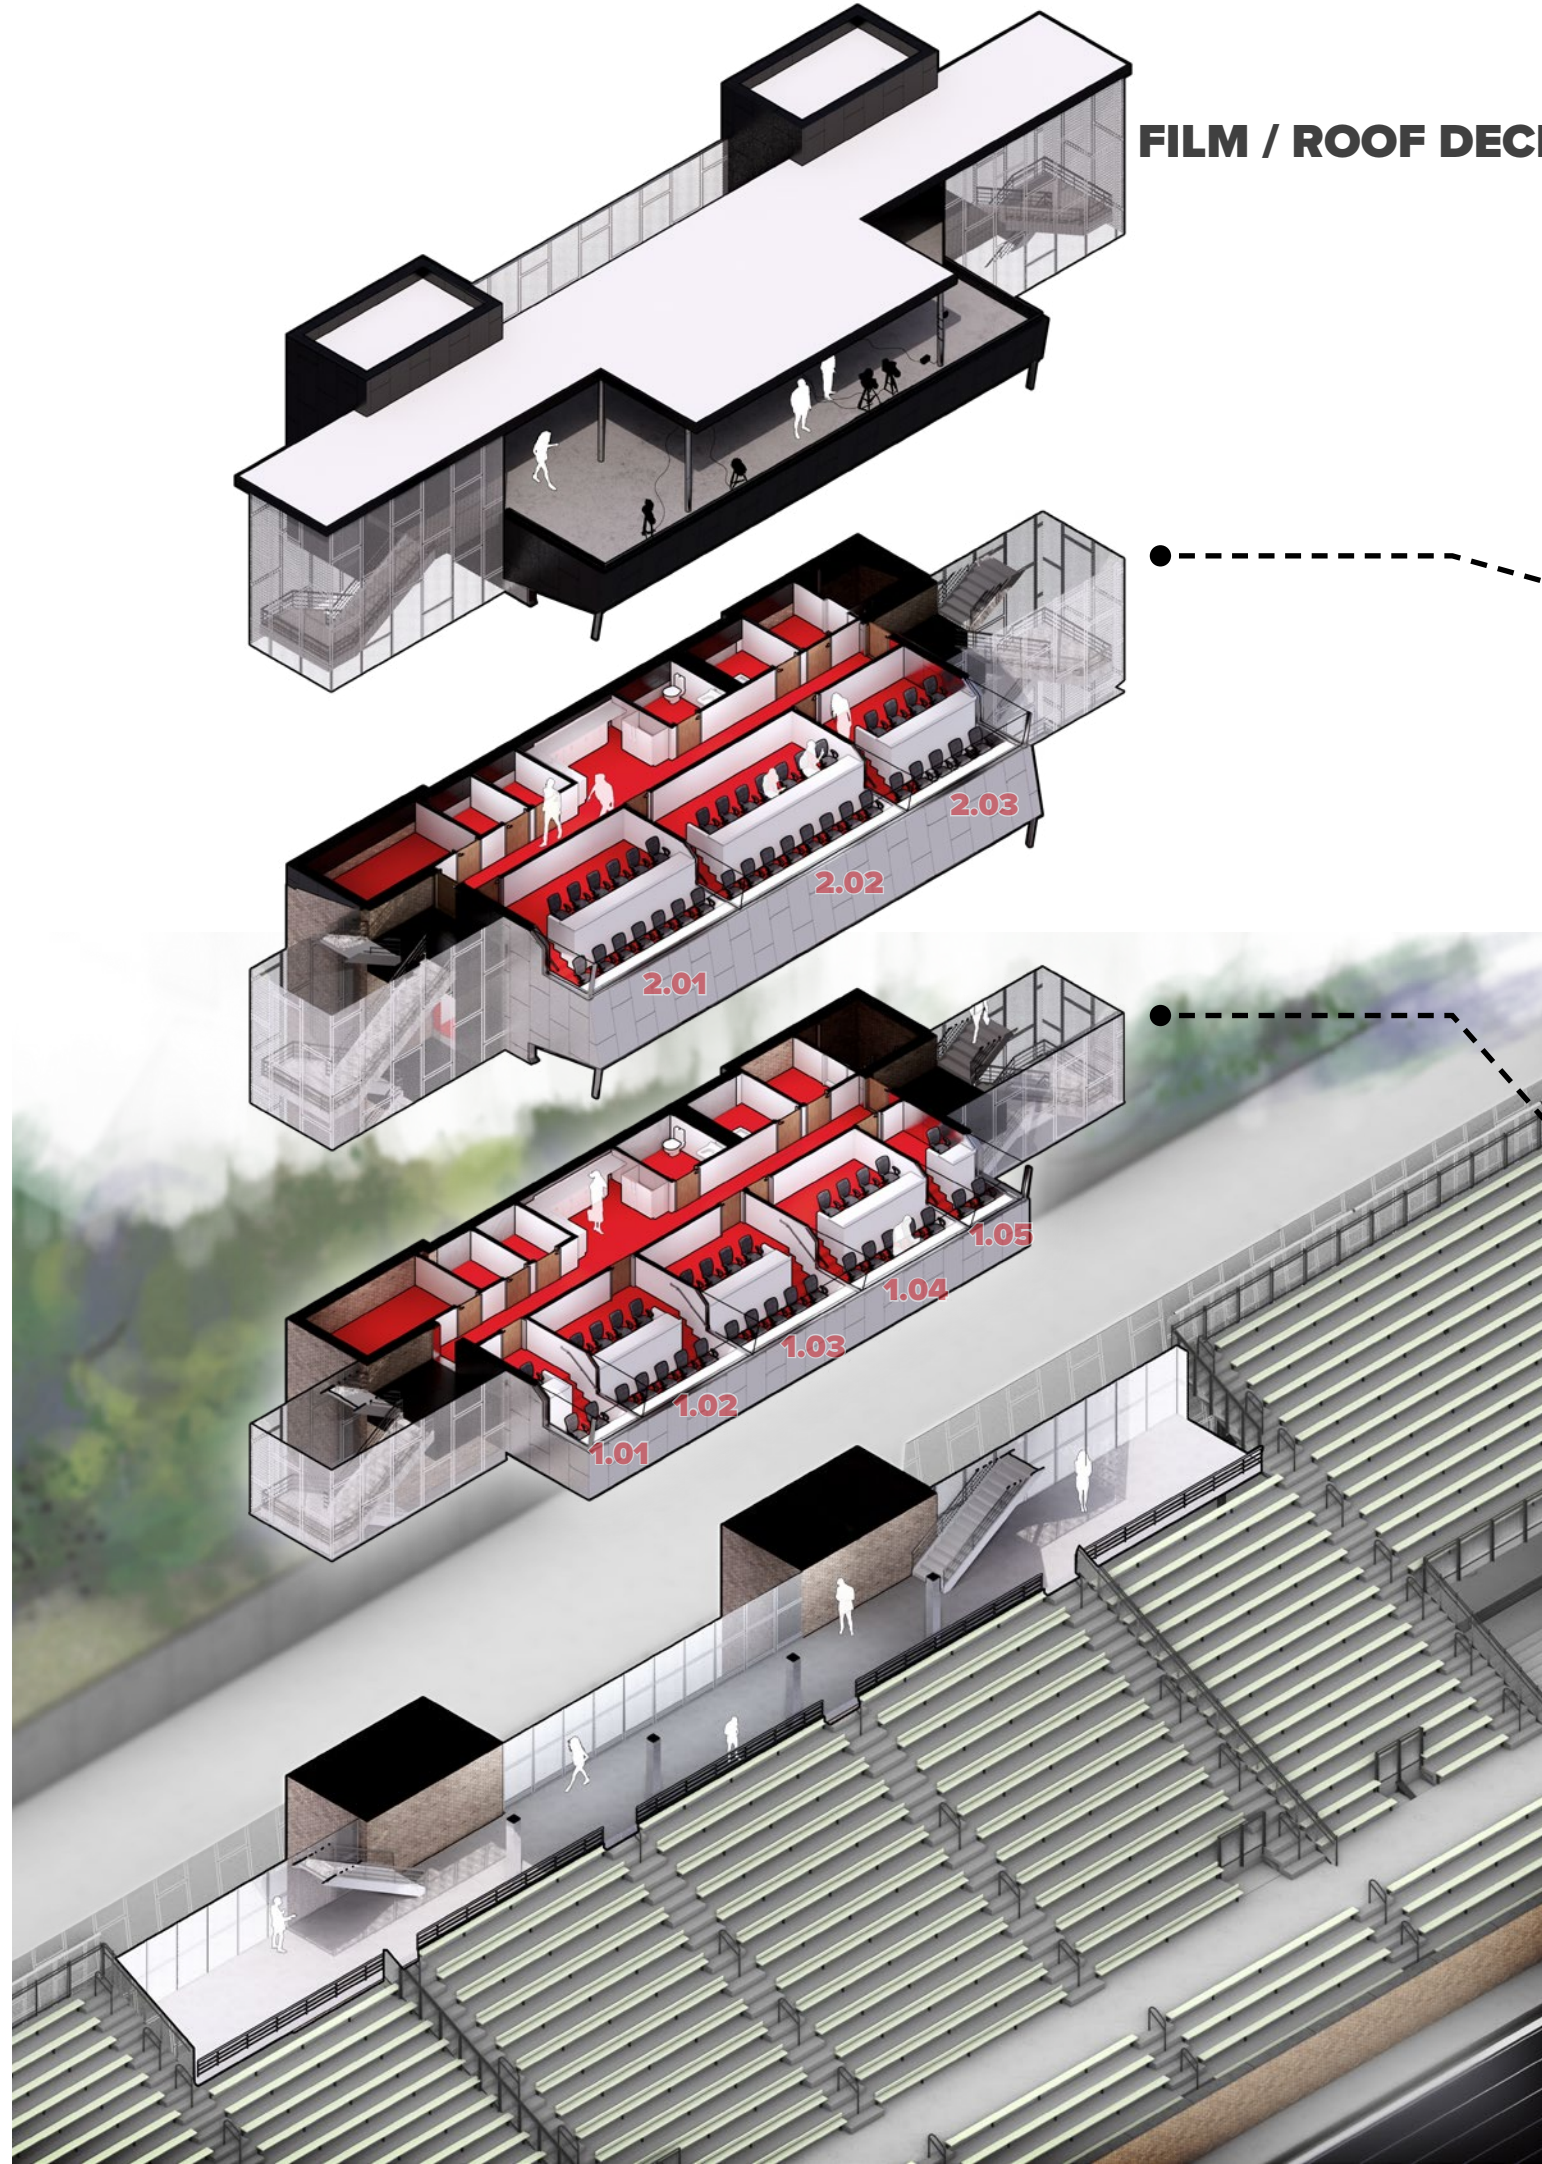


FILM / ROOF DECK - 349 SF

SECOND FLOOR - 2,020 SF

FIRST FLOOR - 2,020 SF

RESERVED DECK - 349 SF

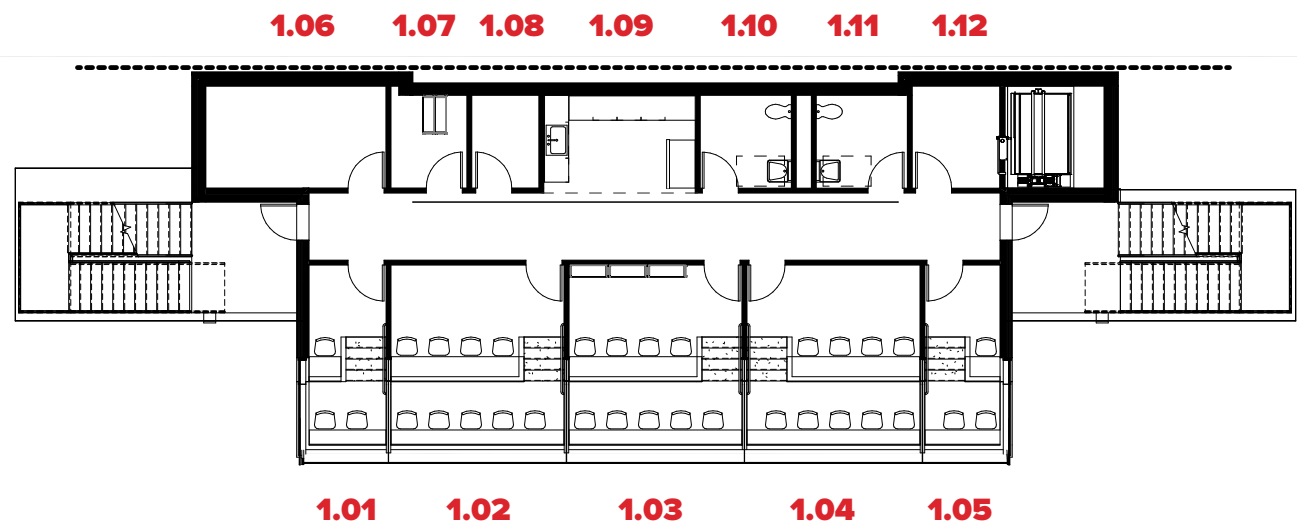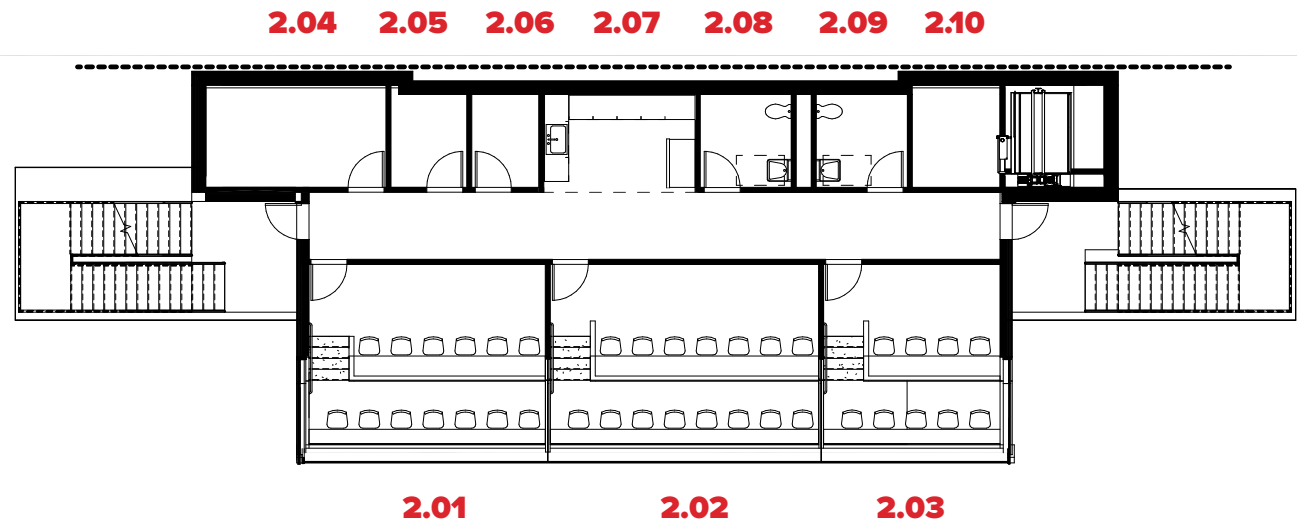

- 2.01 SCOUTS / MEDIA
- 2.02 HOSPITALITY
- 2.03 GAME ADMIN / GUESTS
- 2.04 MECHANICAL
- 2.05 COATS
- 2.06 JANITORIAL
- 2.07 LOUNGE
- 2.08 TOILET
- 2.09 TOILET
- 2.10 ELEVATOR VESTIBULE

- 1.01 HOME RADIO
- 1.02 HOME COACHES
- 1.03 GAME OPERATIONS / SECURITY / P.A. / CLOCK / VIDEO
- 1.04 VISITOR COACHES
- 1.05 VIS. RADIO / TV
- 1.06 MECHANICAL
- 1.07 TOILET
- 1.08 TOILET
- 1.09 LOUNGE
- 1.10 A/V STORAGE
- 1.11 M.D.F.
- 1.12 ELEVATOR VESTIBULE

MARTIN HIGH SCHOOL - GLASPIE FIELD ATHLETIC COMPLEX

CONCEPTUAL SECTION - PRESS BOX & FIELD



MARTIN HIGH SCHOOL - GLASPIE FIELD ATHLETIC COMPLEX
CONCEPTUAL PERSPECTIVE - RESERVED DECK



SEGUIN HIGH SCHOOL - GLASPIE FIELD ATHLETIC COMPLEX
CONCEPTUAL PERSPECTIVE - PRESS BOX EXTERIOR



THANK YOU!



VLK | ARCHITECTS